


Km 0.5+1.39

12


W=9,20 m²
N=0,00 m²

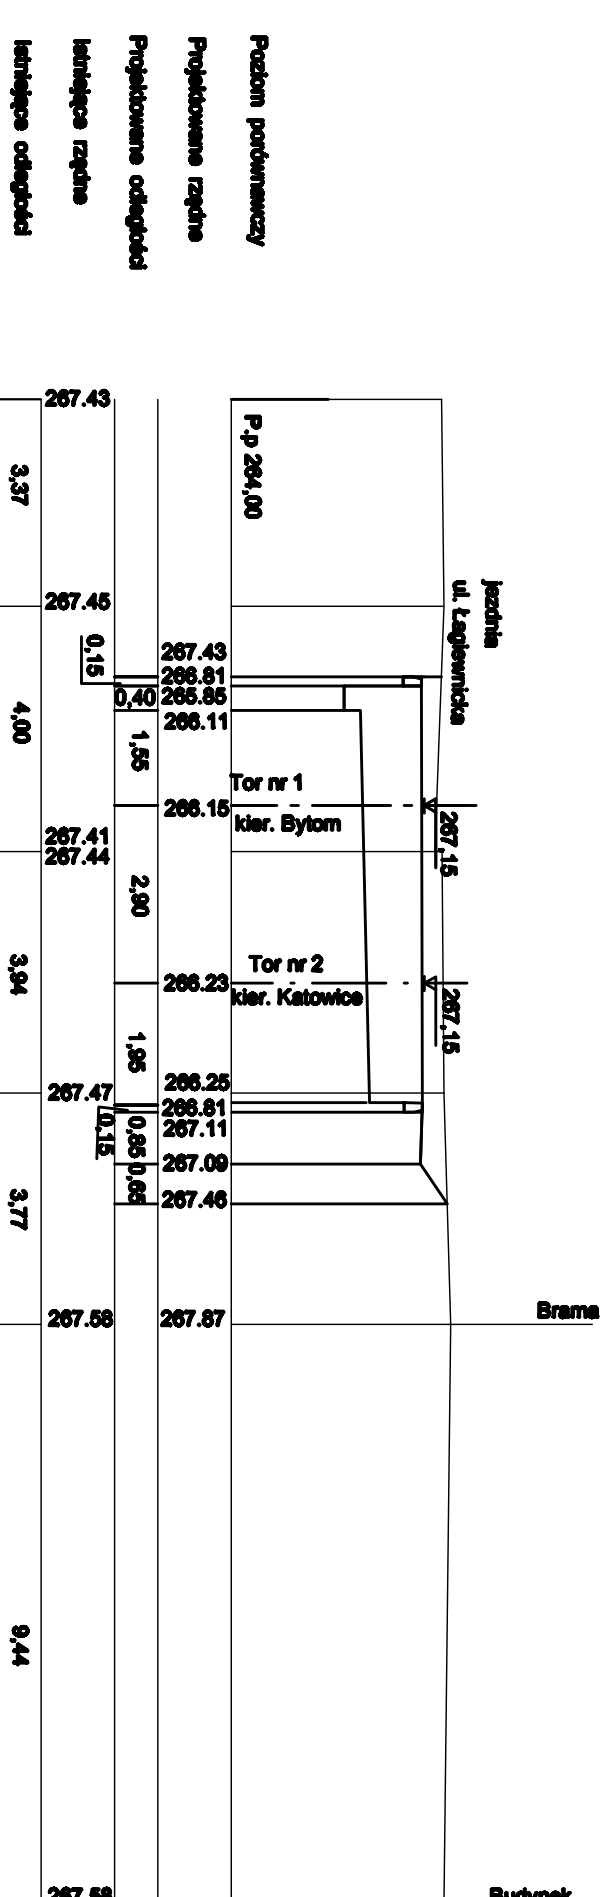

Km 0.5 +21.48

13


W=6,91 m²
N=0,00 m²

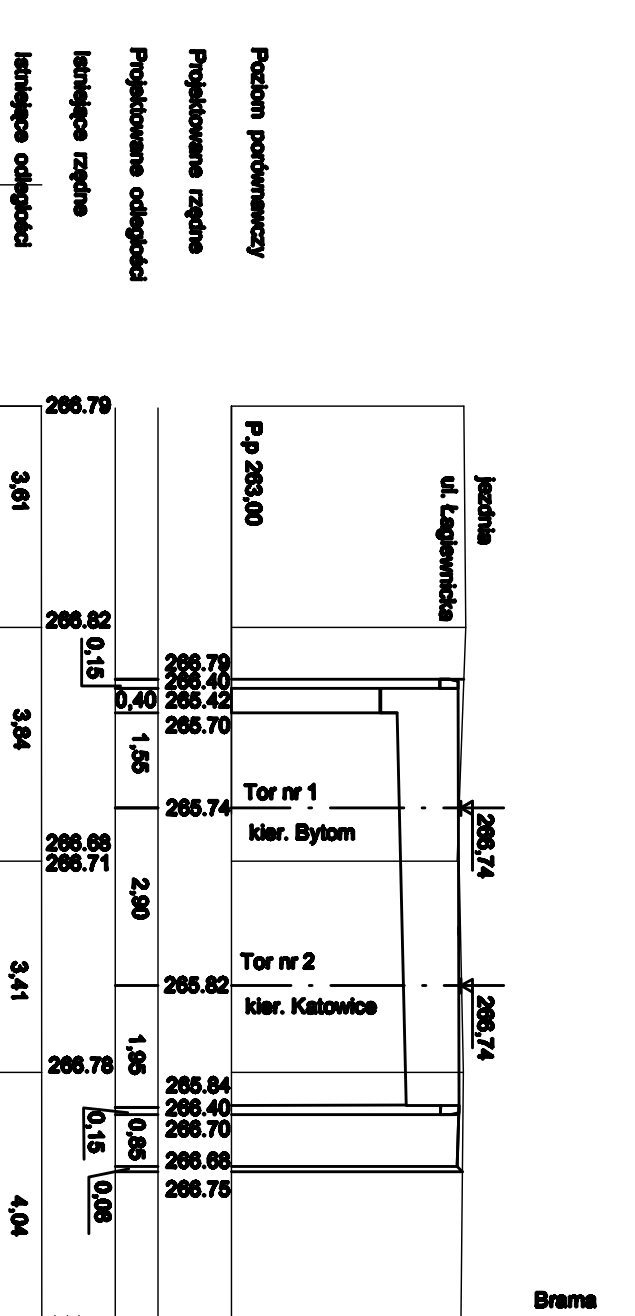

Km 0.5 +48.46

14


W=7,02 m²
N=0,00 m²

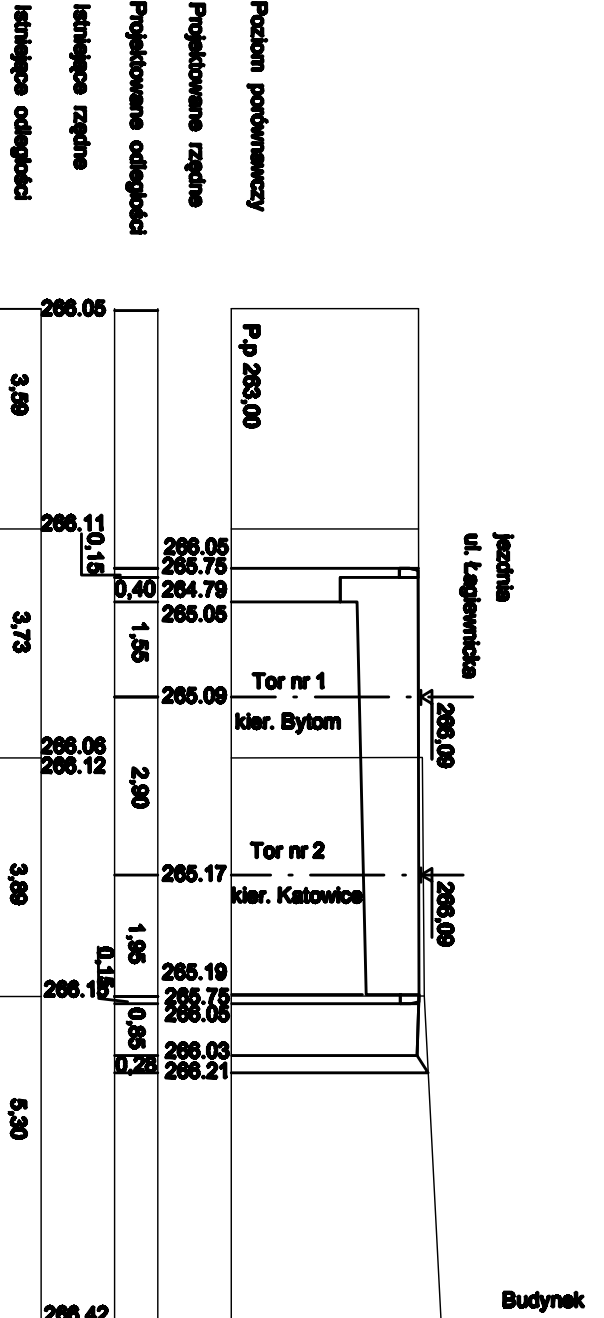

Km 0.5 +70.44

15


W=6,54 m²
N=0,00 m²

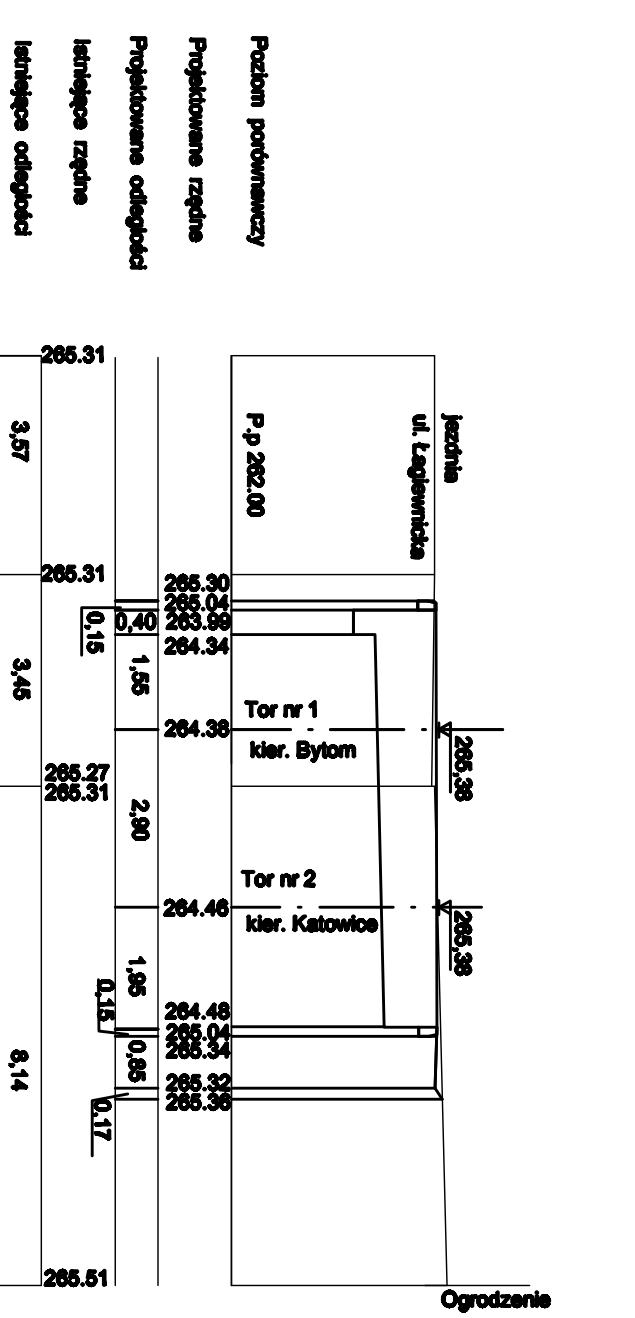

Km 0.6 +21.05

16


W=4,46 m²
N=0,47 m²

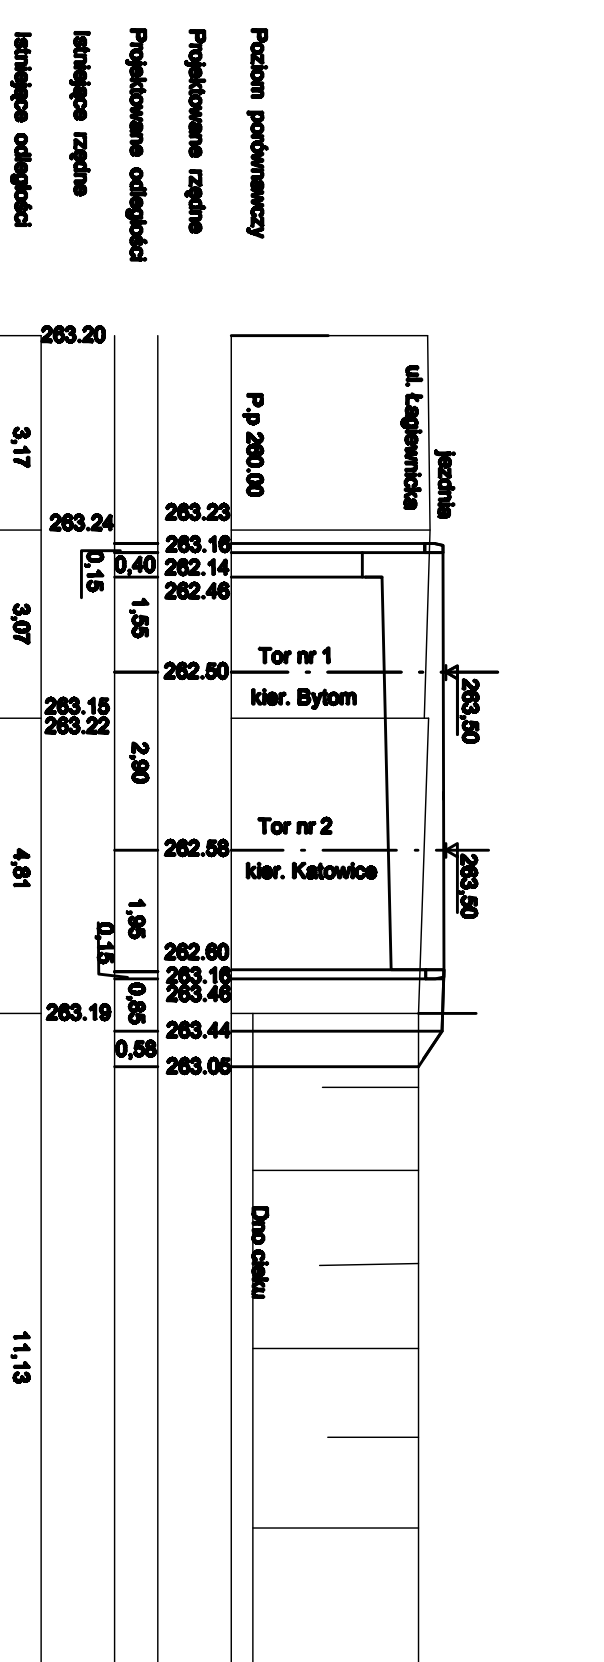

Km 0.6 +40.86

17

W=3,48 m²
N=0,55 m²

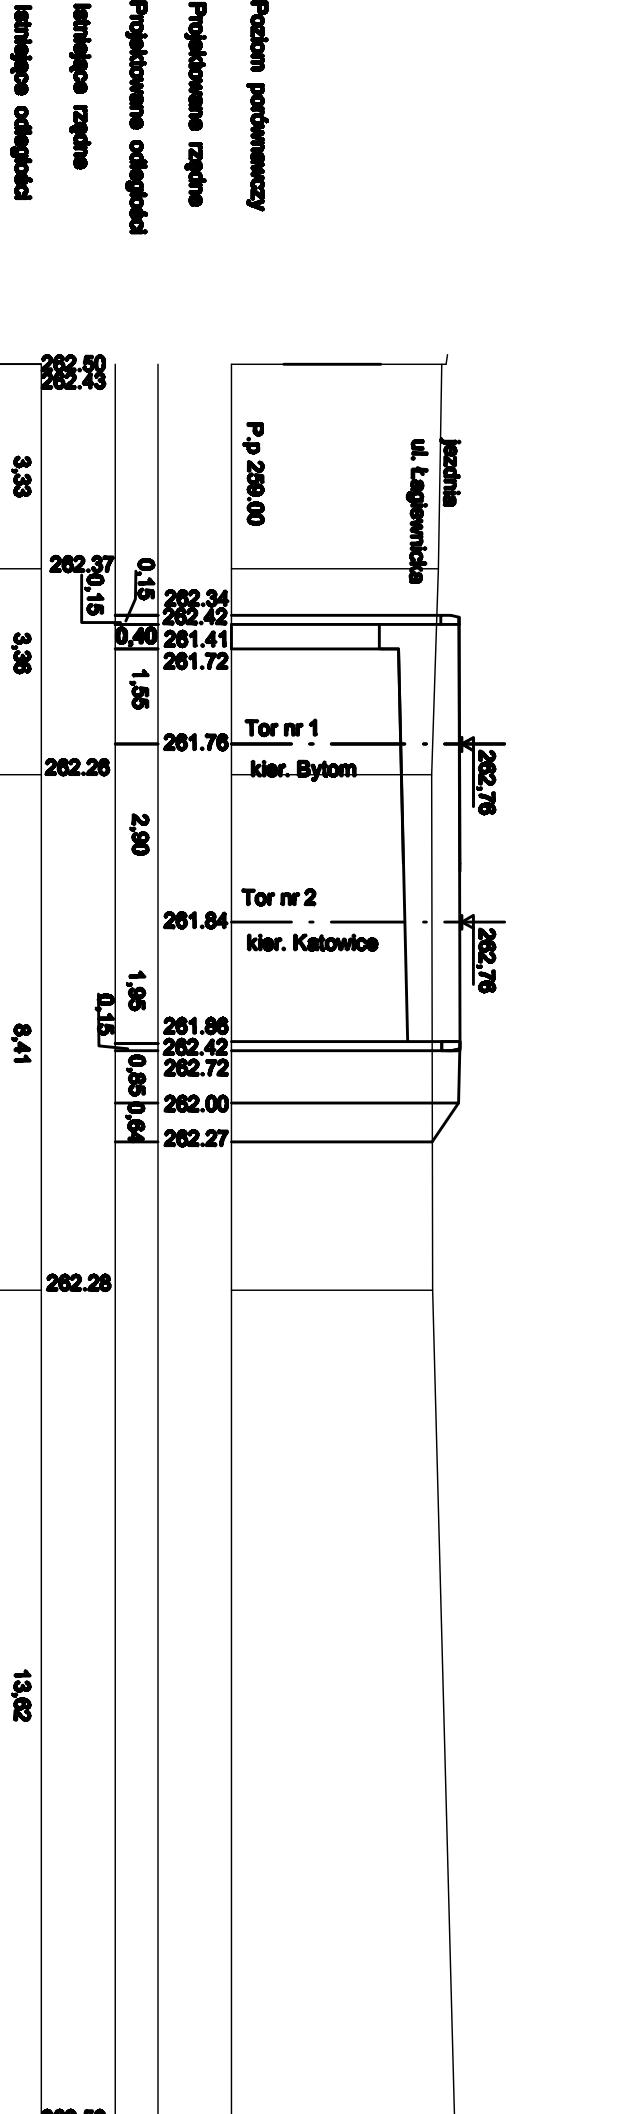

Km 0.6 +60.32

18

W=10,83 m²
N=0,00 m²

