



Km 1.0 +43.64

25 $W=19,64m^2$
 $N=0,00m$

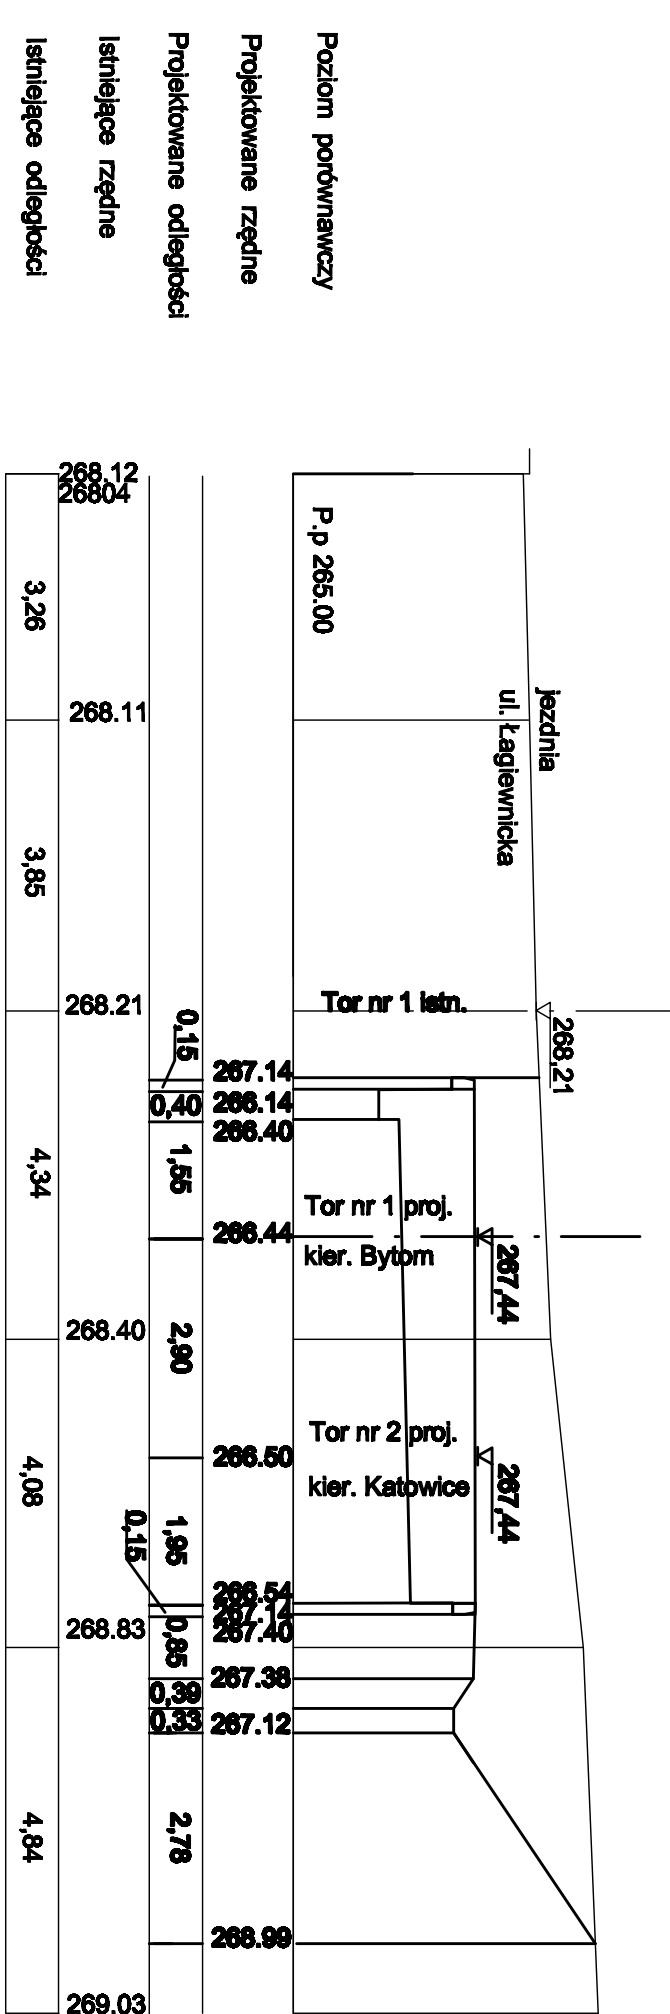

Km 1.1 +59.09

26
W=15,49m²
N=0,00 m²

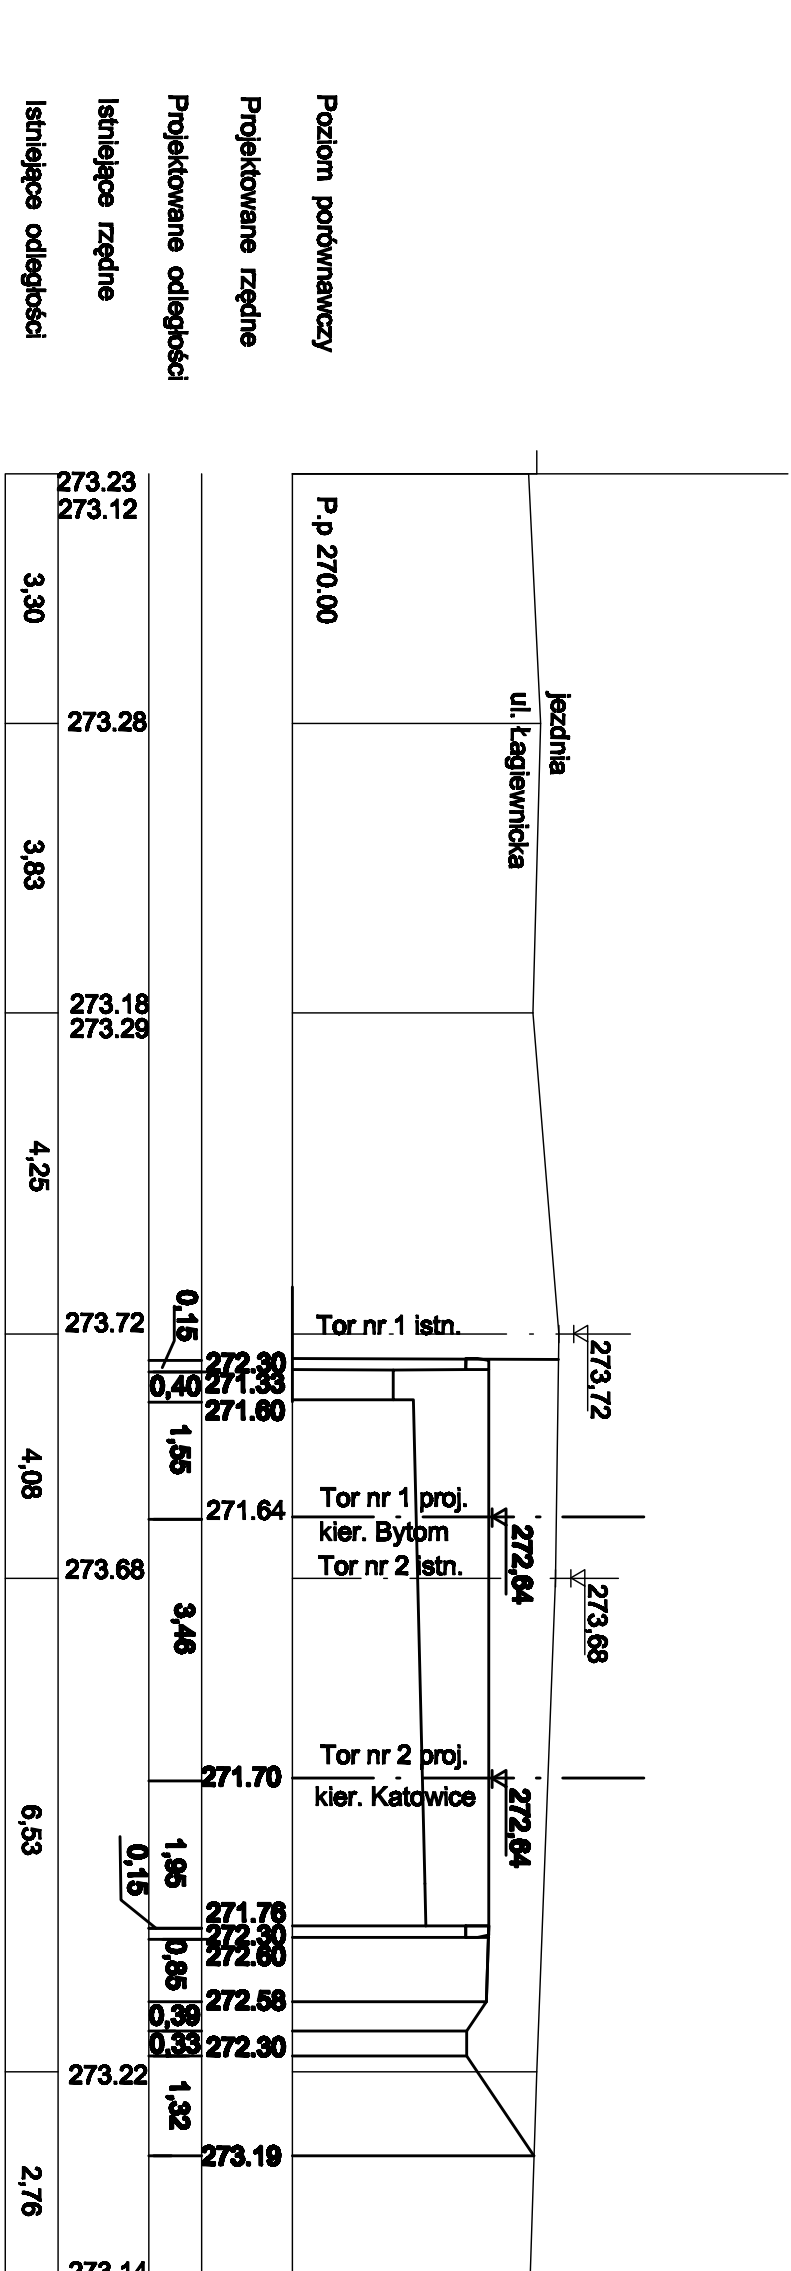

Km 1.2 +53.69

27

$W=7,12 \text{ m}^2$
 $N=0,00 \text{ m}^2$

