


Km 1.3+42.70

1


W=6,84 m²
N=0,00m

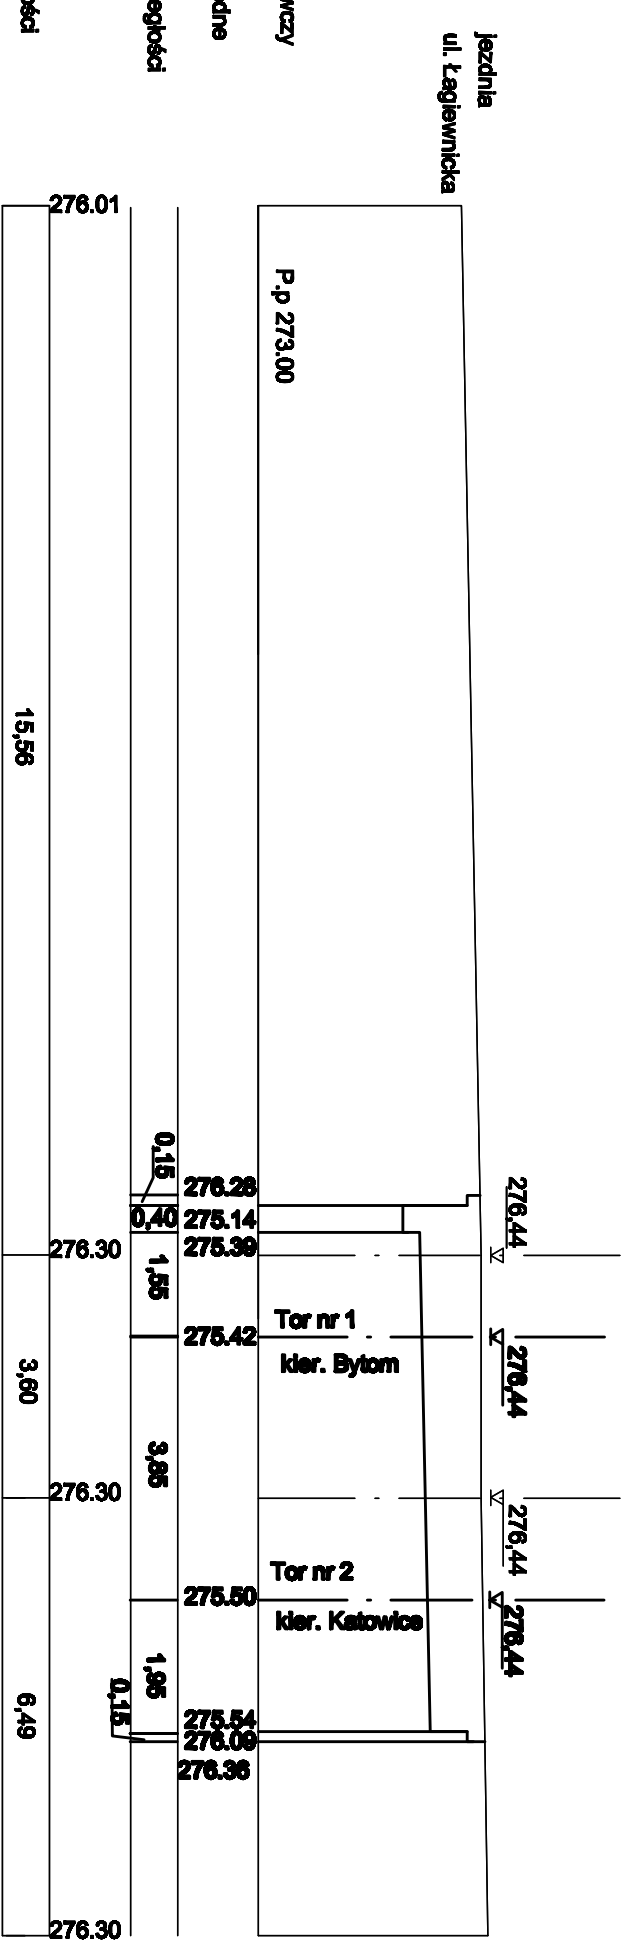

Km 1.4+35.19

2


W=4,80 m²
N=0,00m

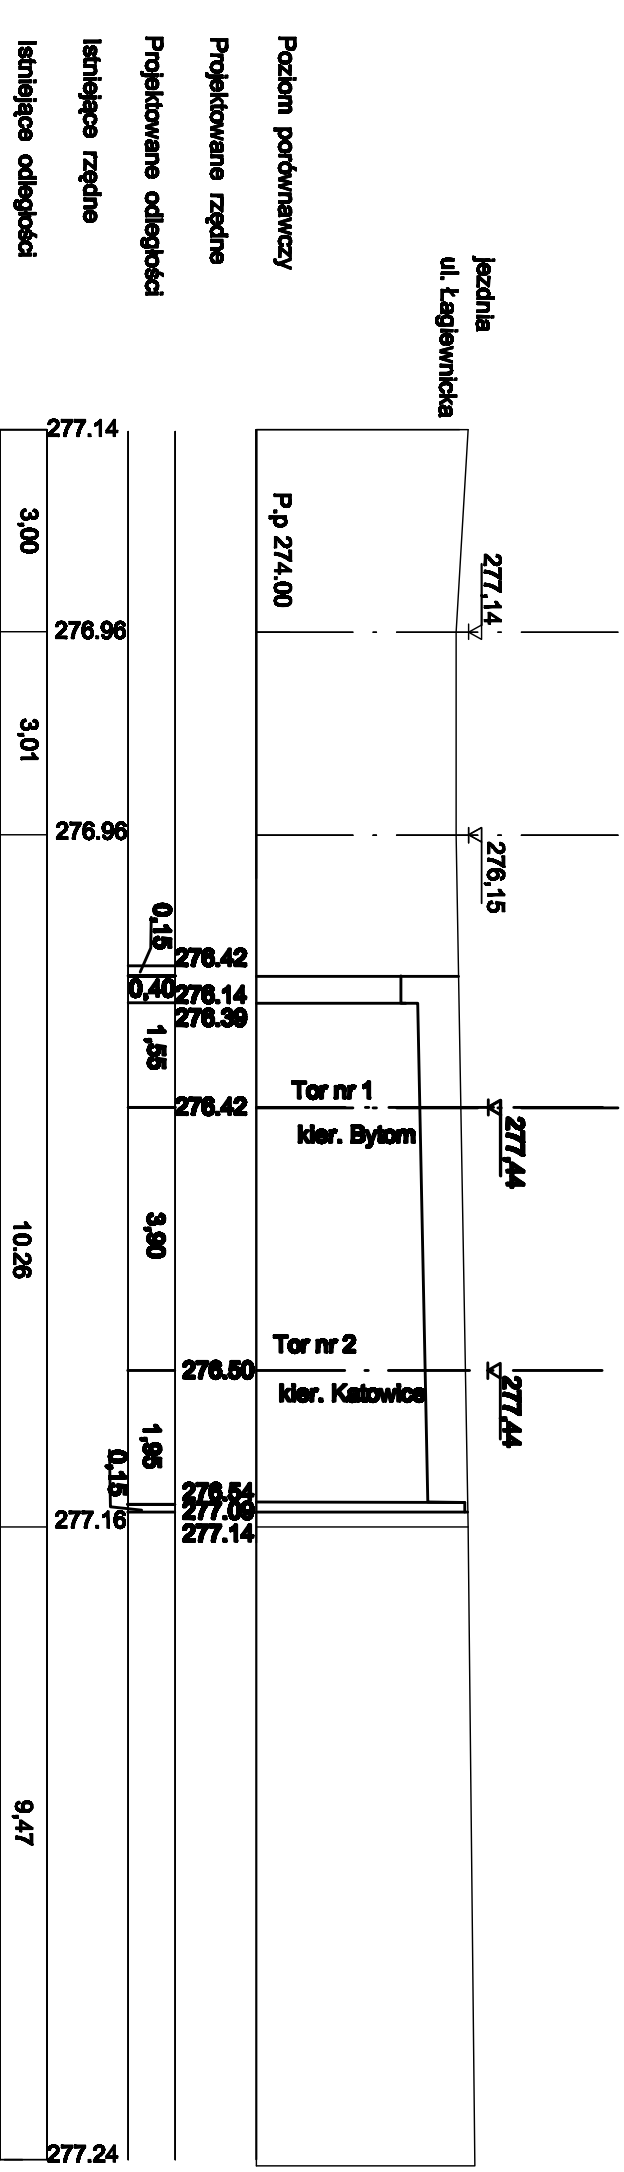

Km 1.5+2.63

3


W=6,87 m²
N=0,00m

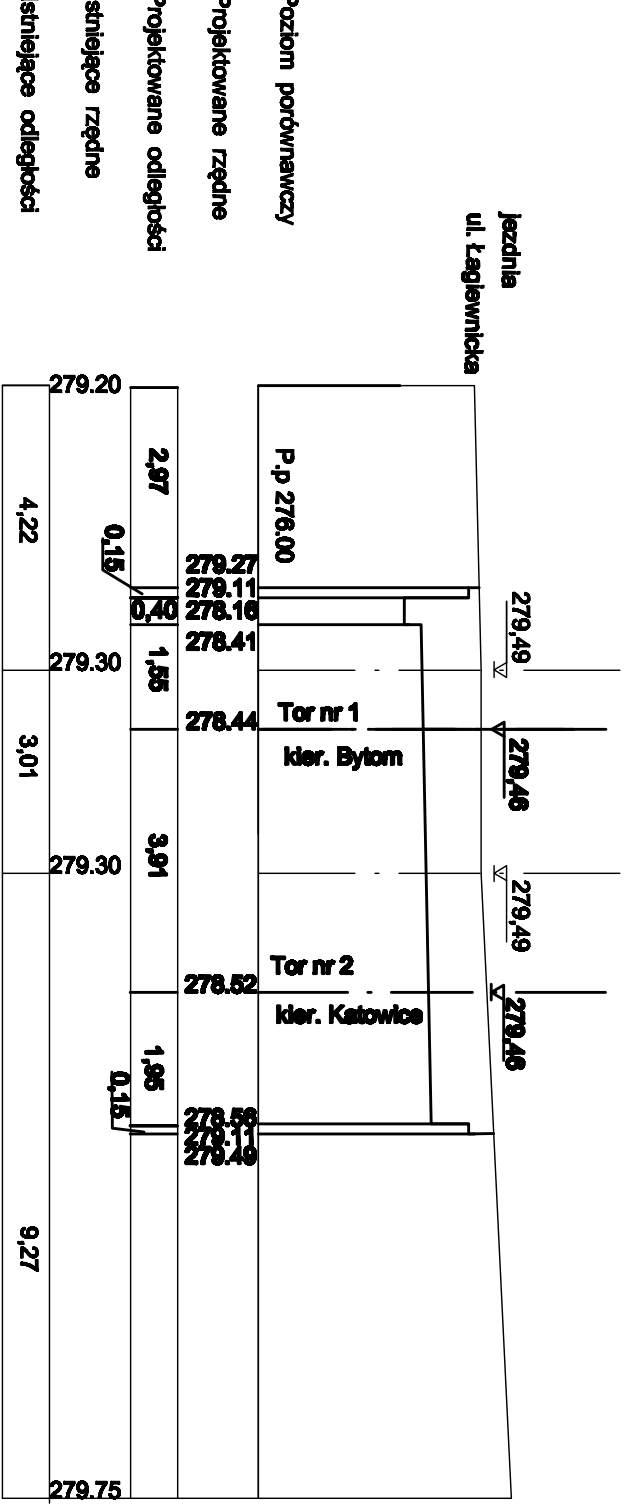

Km 1.6+14.08

4


W=5,21 m²
N=2,83 m

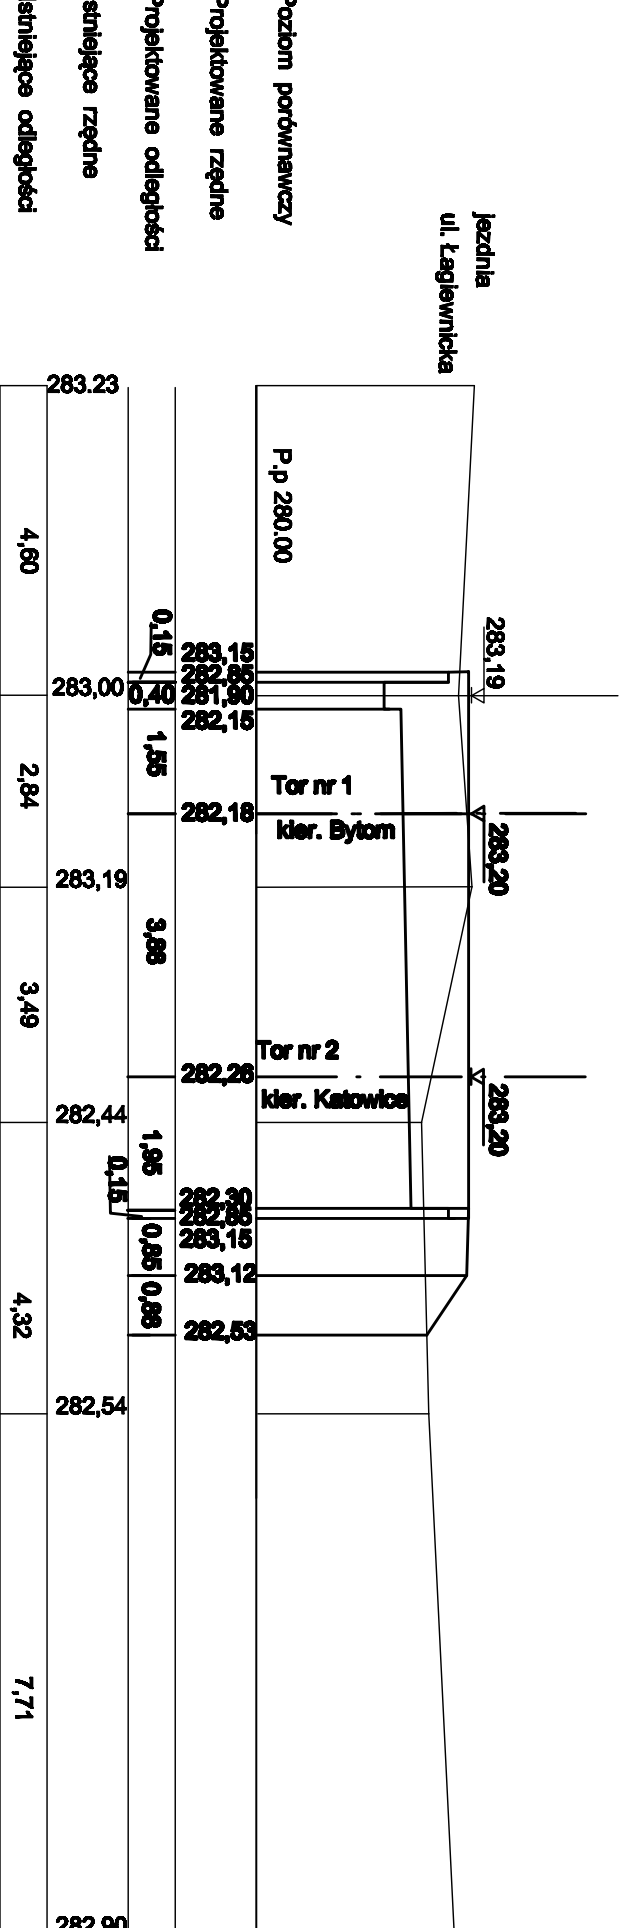

Km 1.7+7.53

5


W=5,19m²
N=0,77 m

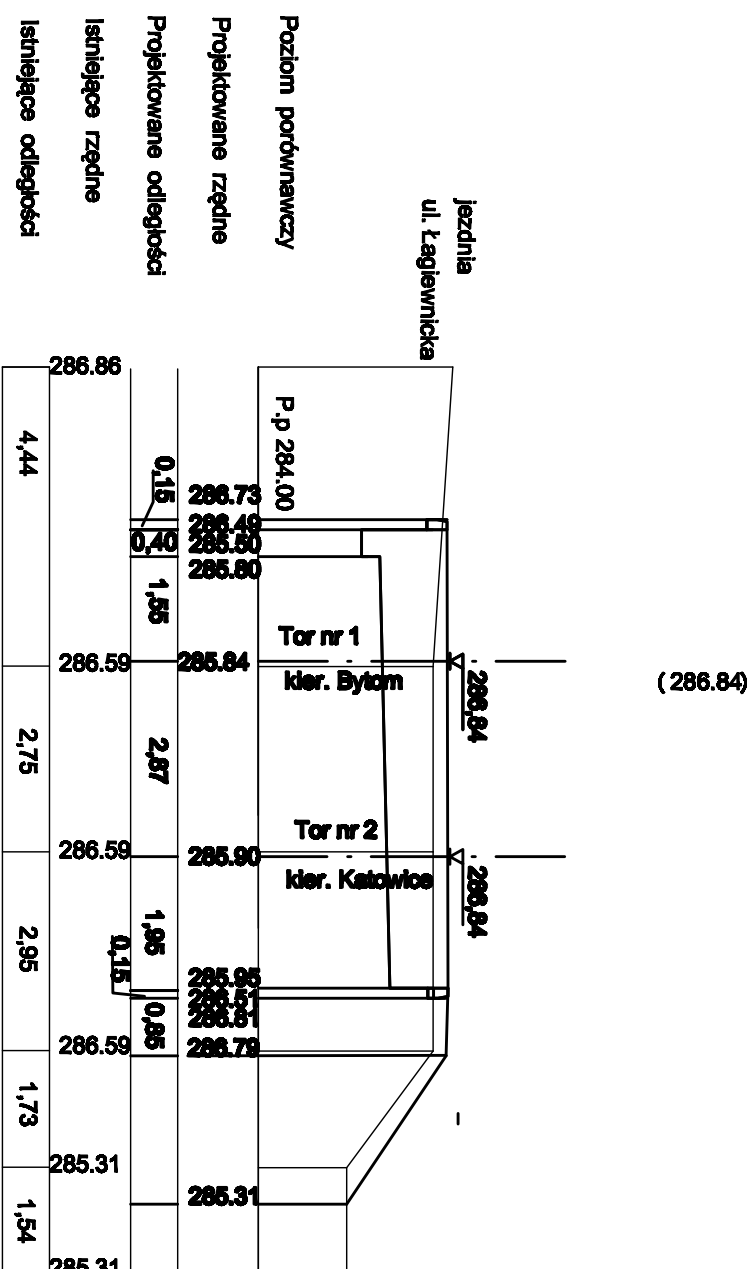


Km 1.7+84.54

6

W=3,83m²
N=4,41 m

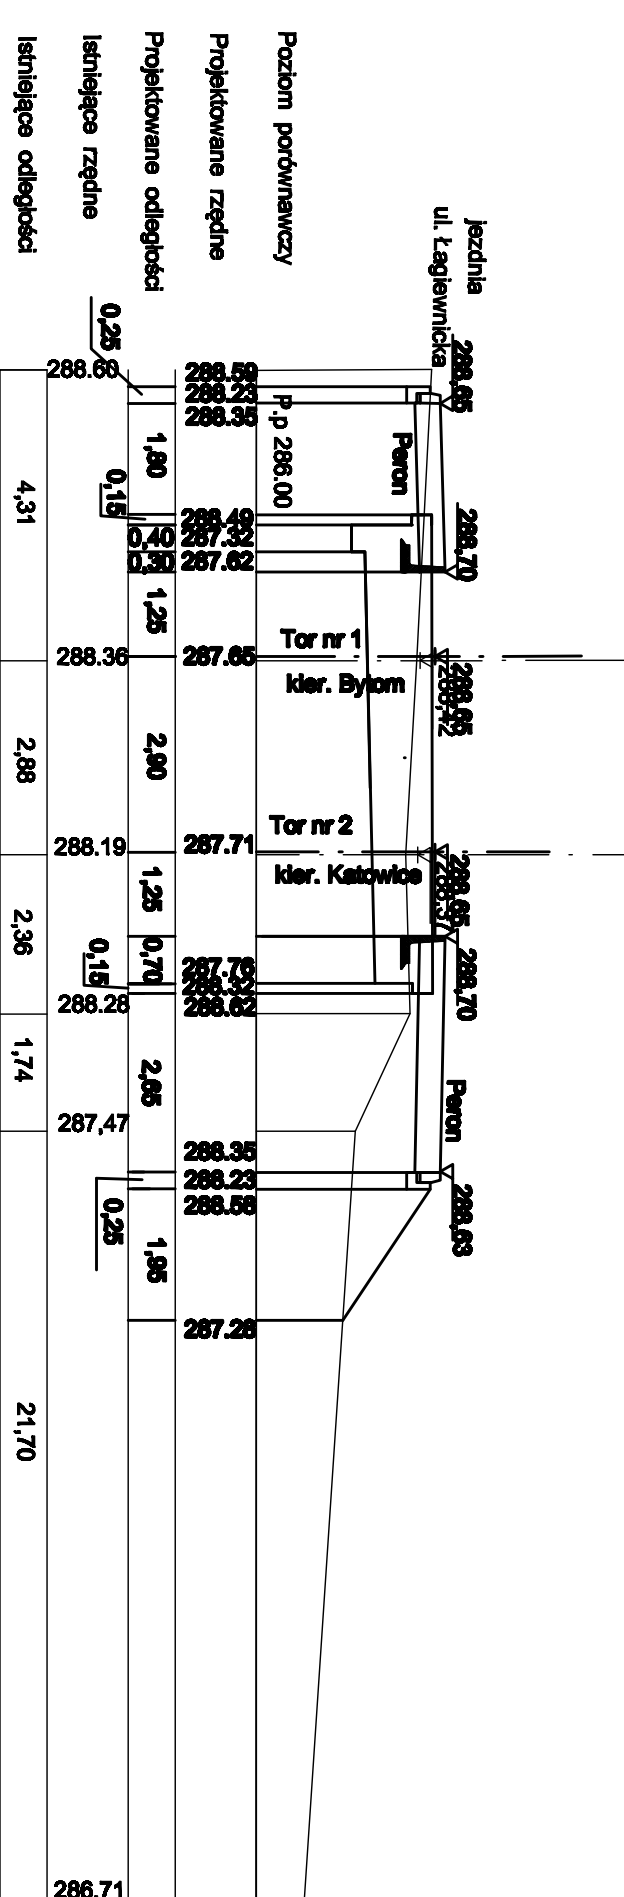

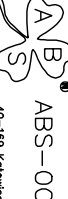